

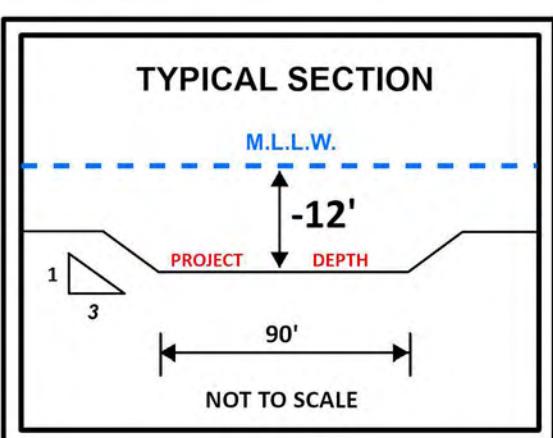


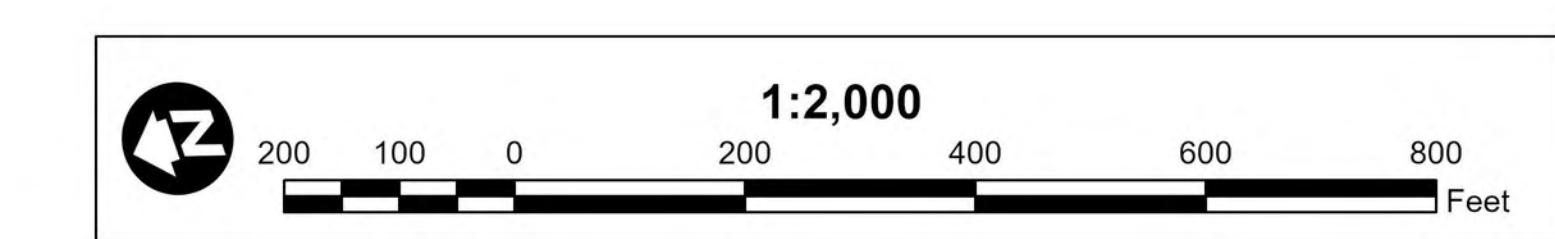


US Army Corps  
of Engineers  
Wilmington District

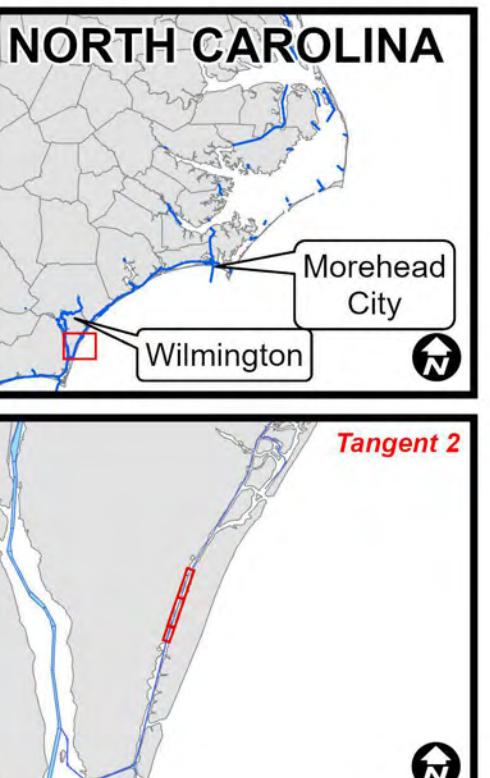

| LEGEND             |                                    |
|--------------------|------------------------------------|
| Aids to Navigation | Elevation                          |
| Can                | 4 and Shallower                    |
| Nun                | 6 - 4                              |
| Danger Sign        | 7 - 6                              |
| Green Daybeacon    | 8 - 7                              |
| Red Daybeacon      | 10 - 8                             |
| Junction Marker    | 12 - 10                            |
| Green Light        | 14 - 12                            |
| Red Light          | 15 - 14                            |
| Green Lighted Buoy | 15 and Deeper                      |
| Red Lighted Buoy   | Matchlines                         |
| Mileboard          | Navigation Channel Placement Areas |

**NOTES:**

- ELEVATIONS ARE IN FEET AND REFER TO NOAA'S REPORTED MEAN LOWER LOW WATER (MLLW) RELATIVE TO THE 1983-2001 TIDAL EPOCH.
- PROJECT SURVEYED WITH DISTRICT SURVEY VESSEL "ROGERS". USING RTK GPS HORIZONTAL POSITIONING EQUIPMENT AND 200 KHZ SOUNDING EQUIPMENT.
- HORIZONTAL DATUM NAD 1983. VERTICAL DATUM M.L.L.W..
- TIDE GAGE LOCATED AT: INLET WATCH USE OF TIDE VALUES FOR THIS GAGE ARE RESTRICTED TO QUALITY ASSURANCE PURPOSES FOR VERIFICATION OF RTK TIDES. THE WILMINGTON DISTRICT WILL ONLY USE STAFF GAGE TIDAL VALUES FOR FINAL MAPPING AND QUANTITY CALCULATIONS IF RTK GPS IS UNAVAILABLE AT THE TIME OF SURVEY.
- THIS PROJECT WAS DESIGNED BY THE WILMINGTON DISTRICT OF THE U.S. ARMY CORPS OF ENGINEERS. THE INITIALS AND SIGNATURES AND REGISTRATION DESIGNATIONS OF INDIVIDUALS APPEAR ON THESE PROJECT DOCUMENTS WITHIN THE SCOPE OF THEIR EMPLOYMENT AS REQUIRED BY ER11001-8152.
- THE INFORMATION DEPICTED ON THIS SURVEY MAP REPRESENTS THE RESULTS OF SURVEYS MADE ON THE DATES INDICATED AND CAN ONLY BE CONSIDERED AS INDICATING THE GENERAL CONDITIONS EXISTING AT THAT TIME. THESE CONDITIONS ARE SUBJECT TO RAPID CHANGE DUE TO SHOALING EVENTS. A PRUDENT MARINER SHOULD NOT RELY EXCLUSIVELY ON THE INFORMATION PROVIDED HERE. REQUIRED BY 33 CFR 209.325.
- NAVIGATION AIDS LOCATED WITH DISTRICT SURVEY VESSEL, ACCURACY +/- 3 METERS.
- FOR THE MOST UP TO DATE INFORMATION PLEASE CHECK OUR WEBSITE AT: [WWW.SAW.USACE.ARMY.MIL](http://WWW.SAW.USACE.ARMY.MIL)

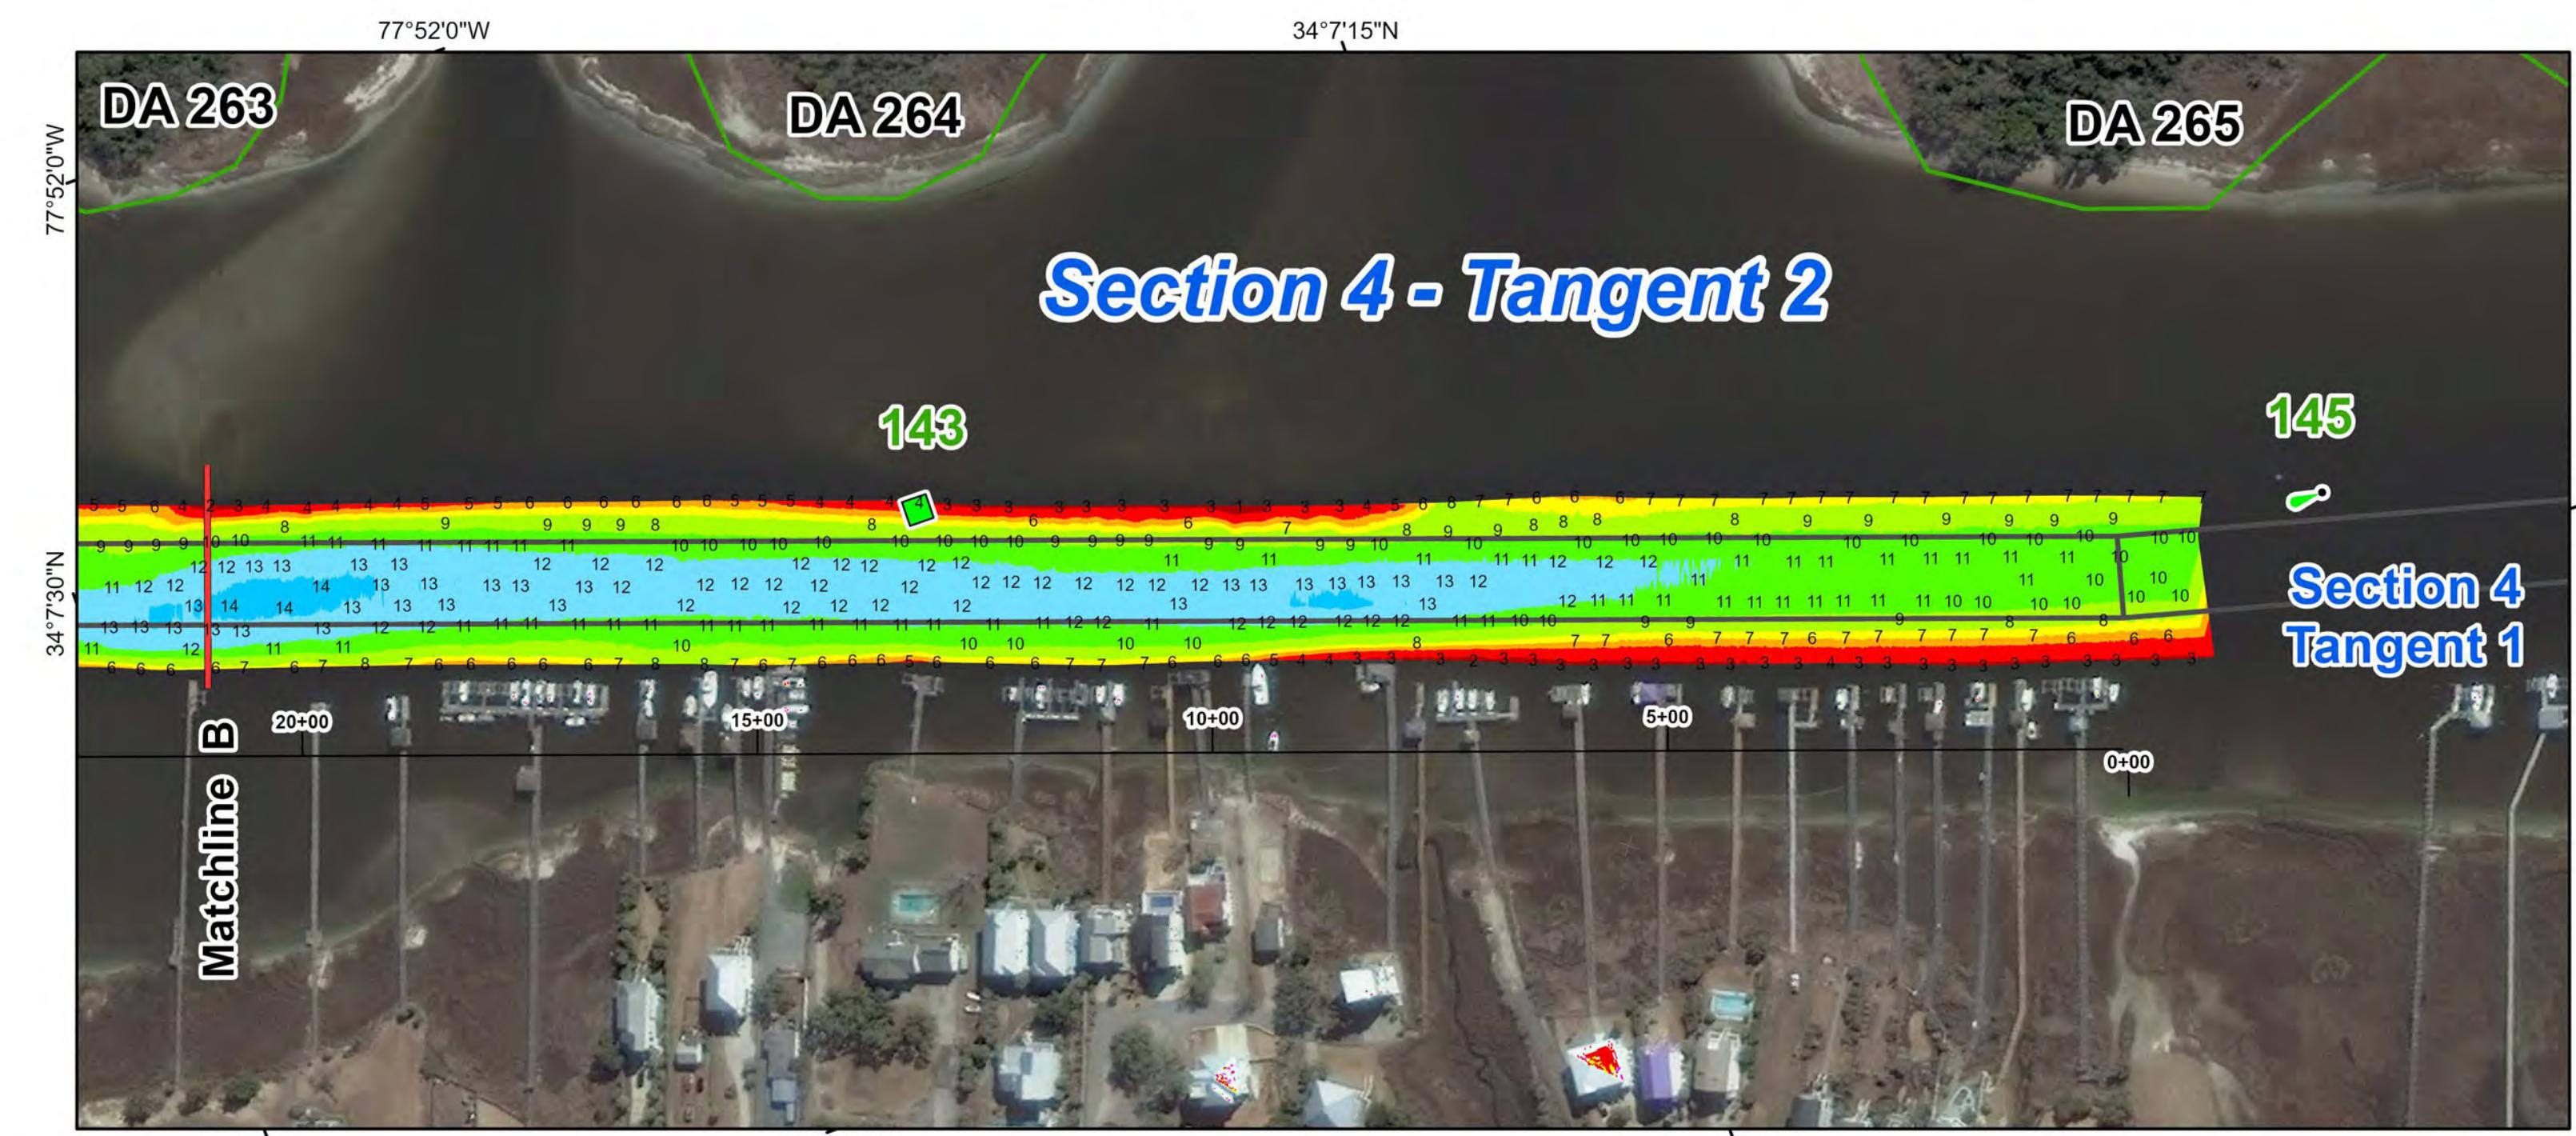

**HYDROGRAPHIC SURVEY**  
U.S. ARMY ENGINEER DISTRICT  
CORPS OF ENGINEERS  
WILMINGTON, NORTH CAROLINA  
**ATLANTIC INTRACOASTAL WATERWAY**  
**Section 4 Tangent 2**  
WILMINGTON, NORTH CAROLINA

SURVEY DATE: 07 MAY 2025  
MAP DATE: 20 MAY 2025  
MAP SCALE: 1:12,000  
IMAGERY DATE: 23 FEBRUARY 2025  
MAP FILE NAME: IC\_04\_TG2\_20250507\_CS